




PLAN DE INCADRARE

SCARA 1:2000

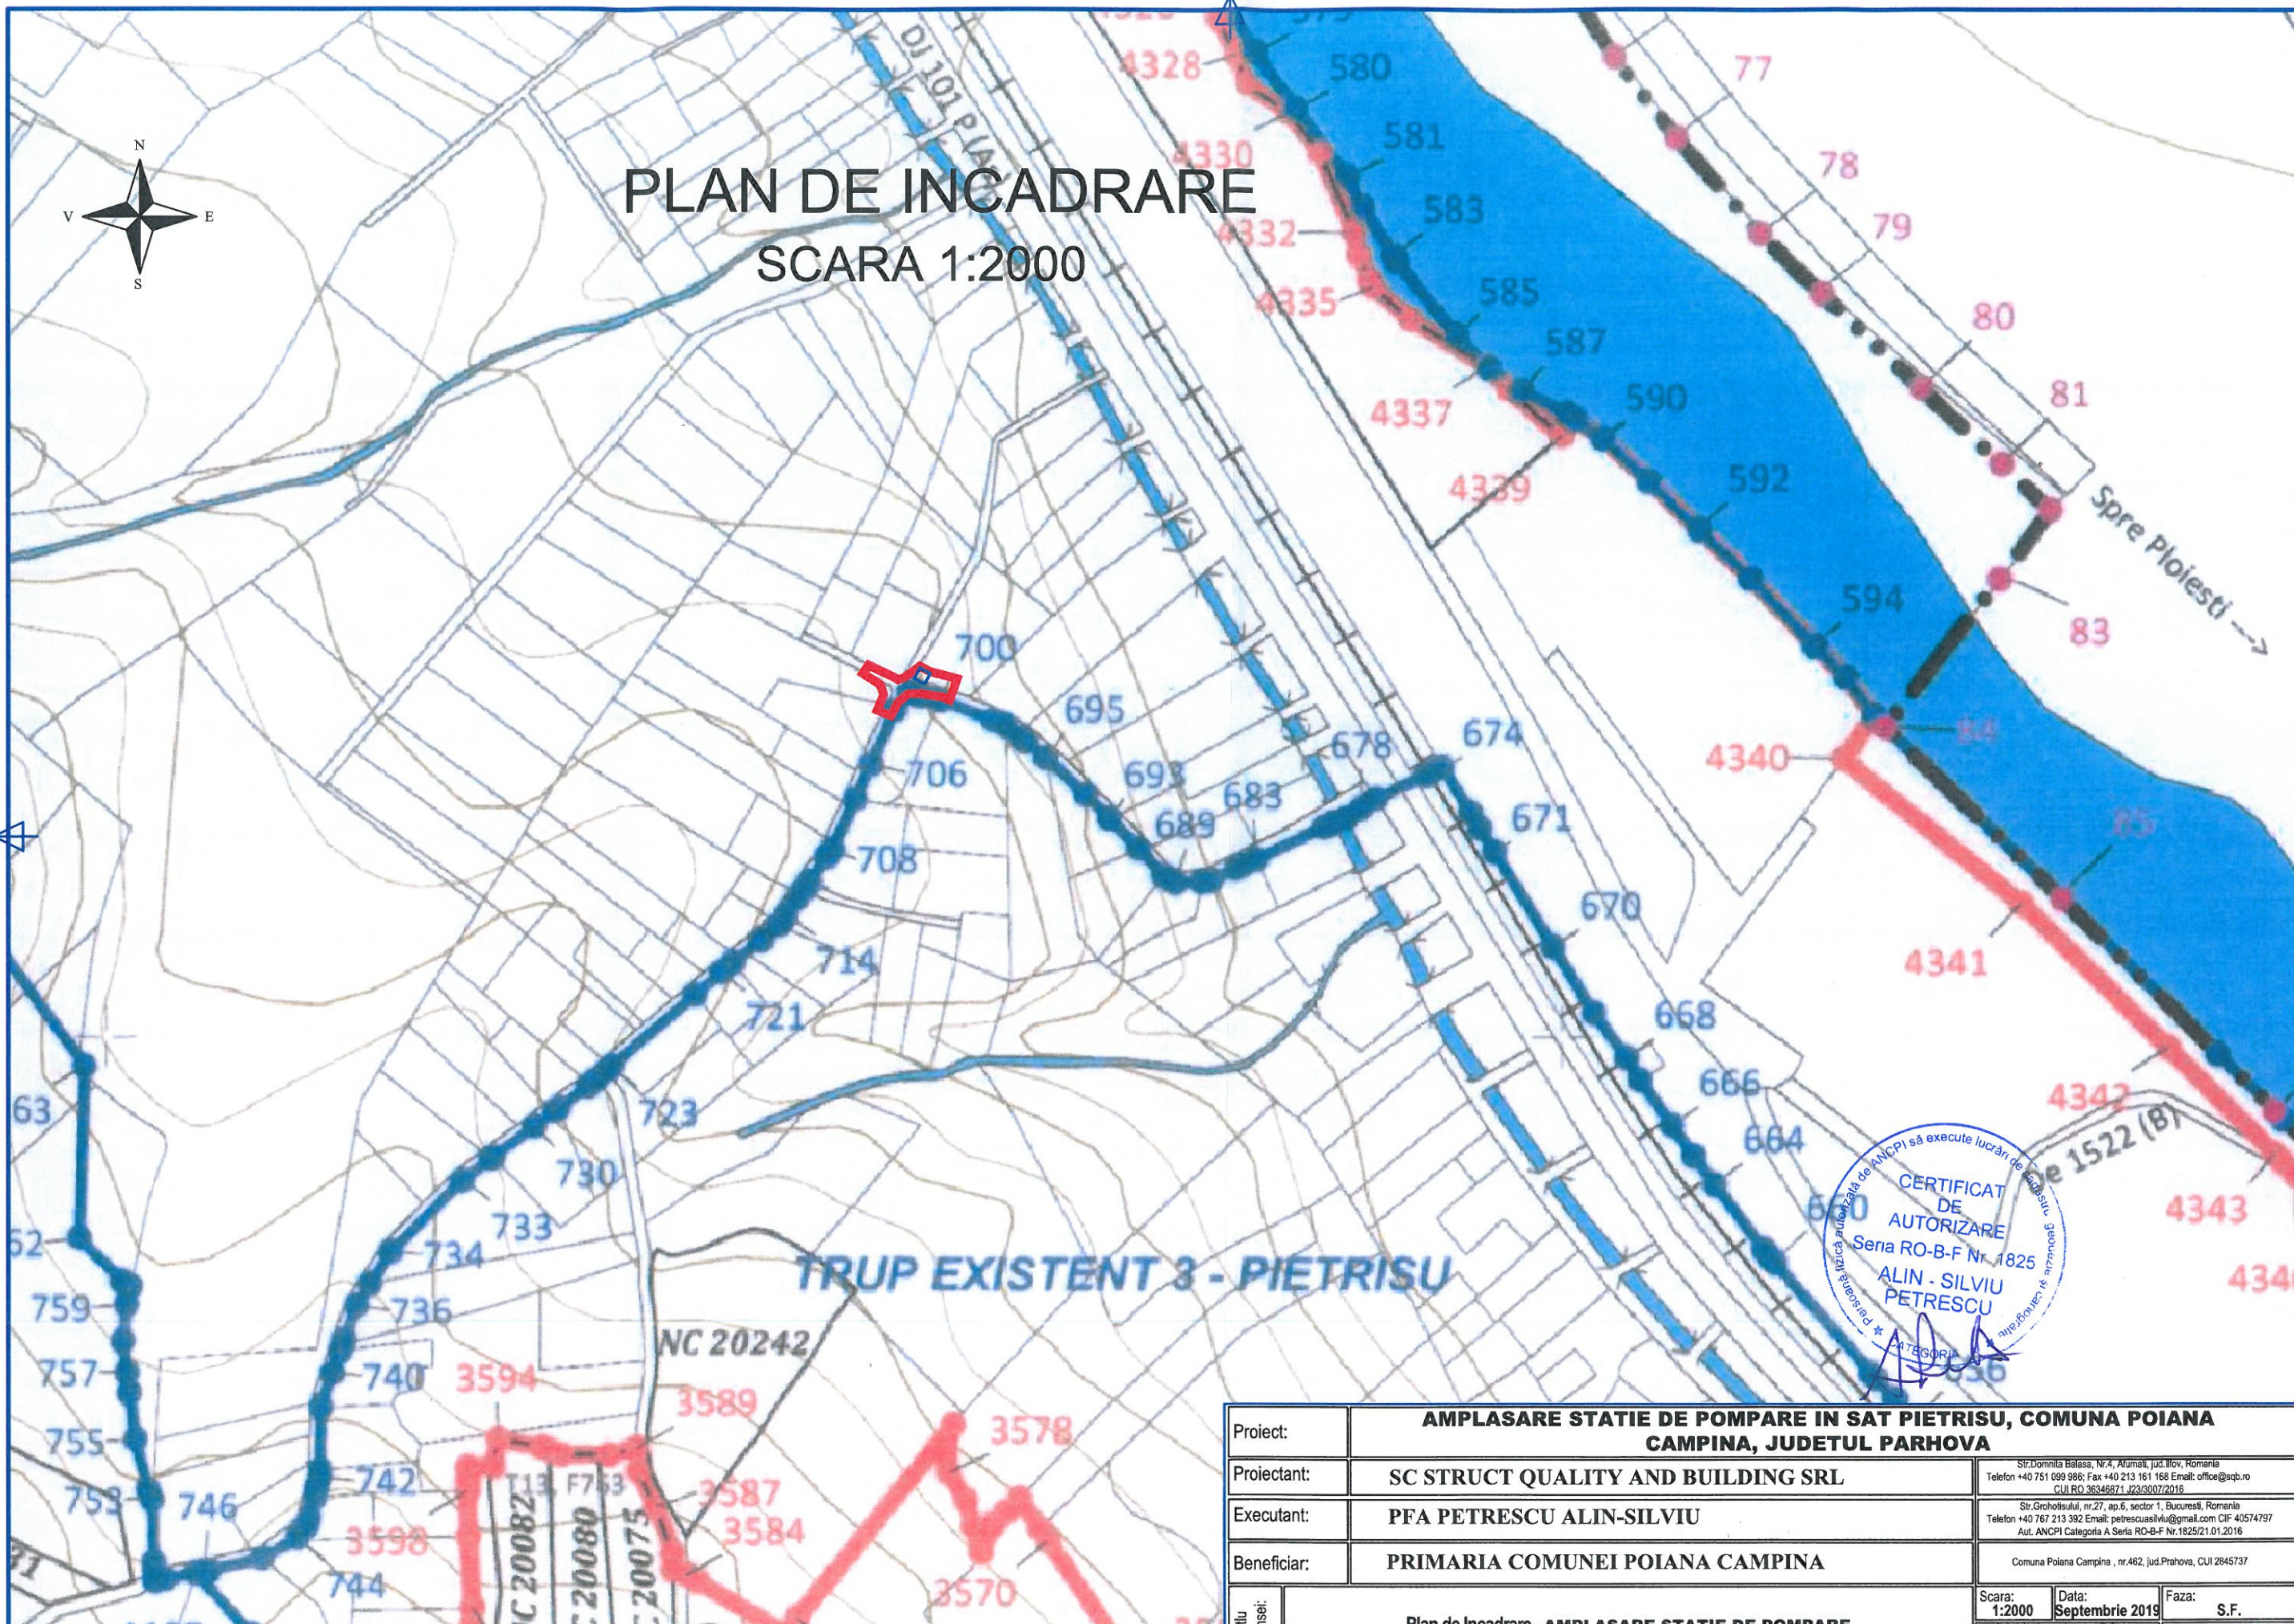

TRUP EXISTENT 3 - PIETRISU

Proiect:	AMPLASARE STATIE DE POMPARE IN SAT PIETRISU, COMUNA POIANA CAMPINA, JUDETUL PARHOVA	
Proiectant:	SC STRUCT QUALITY AND BUILDING SRL	<small>Str. Domnita Balasa, Nr.4, Alunala, jud. Ilfov, Romania Telefon +40 751 099 986; Fax +40 213 161 168 Email: office@sqb.ro CUI RO 36346871 J23/3007/2016</small>
Executant:	PFA PETRESCU ALIN-SILVIU	<small>Str. Grohotisului, nr.27, ap.6, sector 1, Bucuresti, Romania Telefon +40 767 213 392 Email: petrescuasilviu@gmail.com CIF 40574797 Aut. ANCPIC Categoria A Seria RO-B-F Nr.1825/21.01.2016</small>
Beneficiar:	PRIMARIA COMUNEI POIANA CAMPINA	<small>Comuna Poiana Campina , nr.462, jud.Prahova, CUI 2845737</small>
Scara:	1:2000	Data: Septembrie 2019
Faza:	S.F.	