


COMUNA POIANA CAMPINA

JUDETUL PRAHOVA

PUG - PLAN URBANISTIC GENERAL - 2011

PLANSĂ 1 - INCADRARE IN TERITORIU
SCARA 1 : 25000

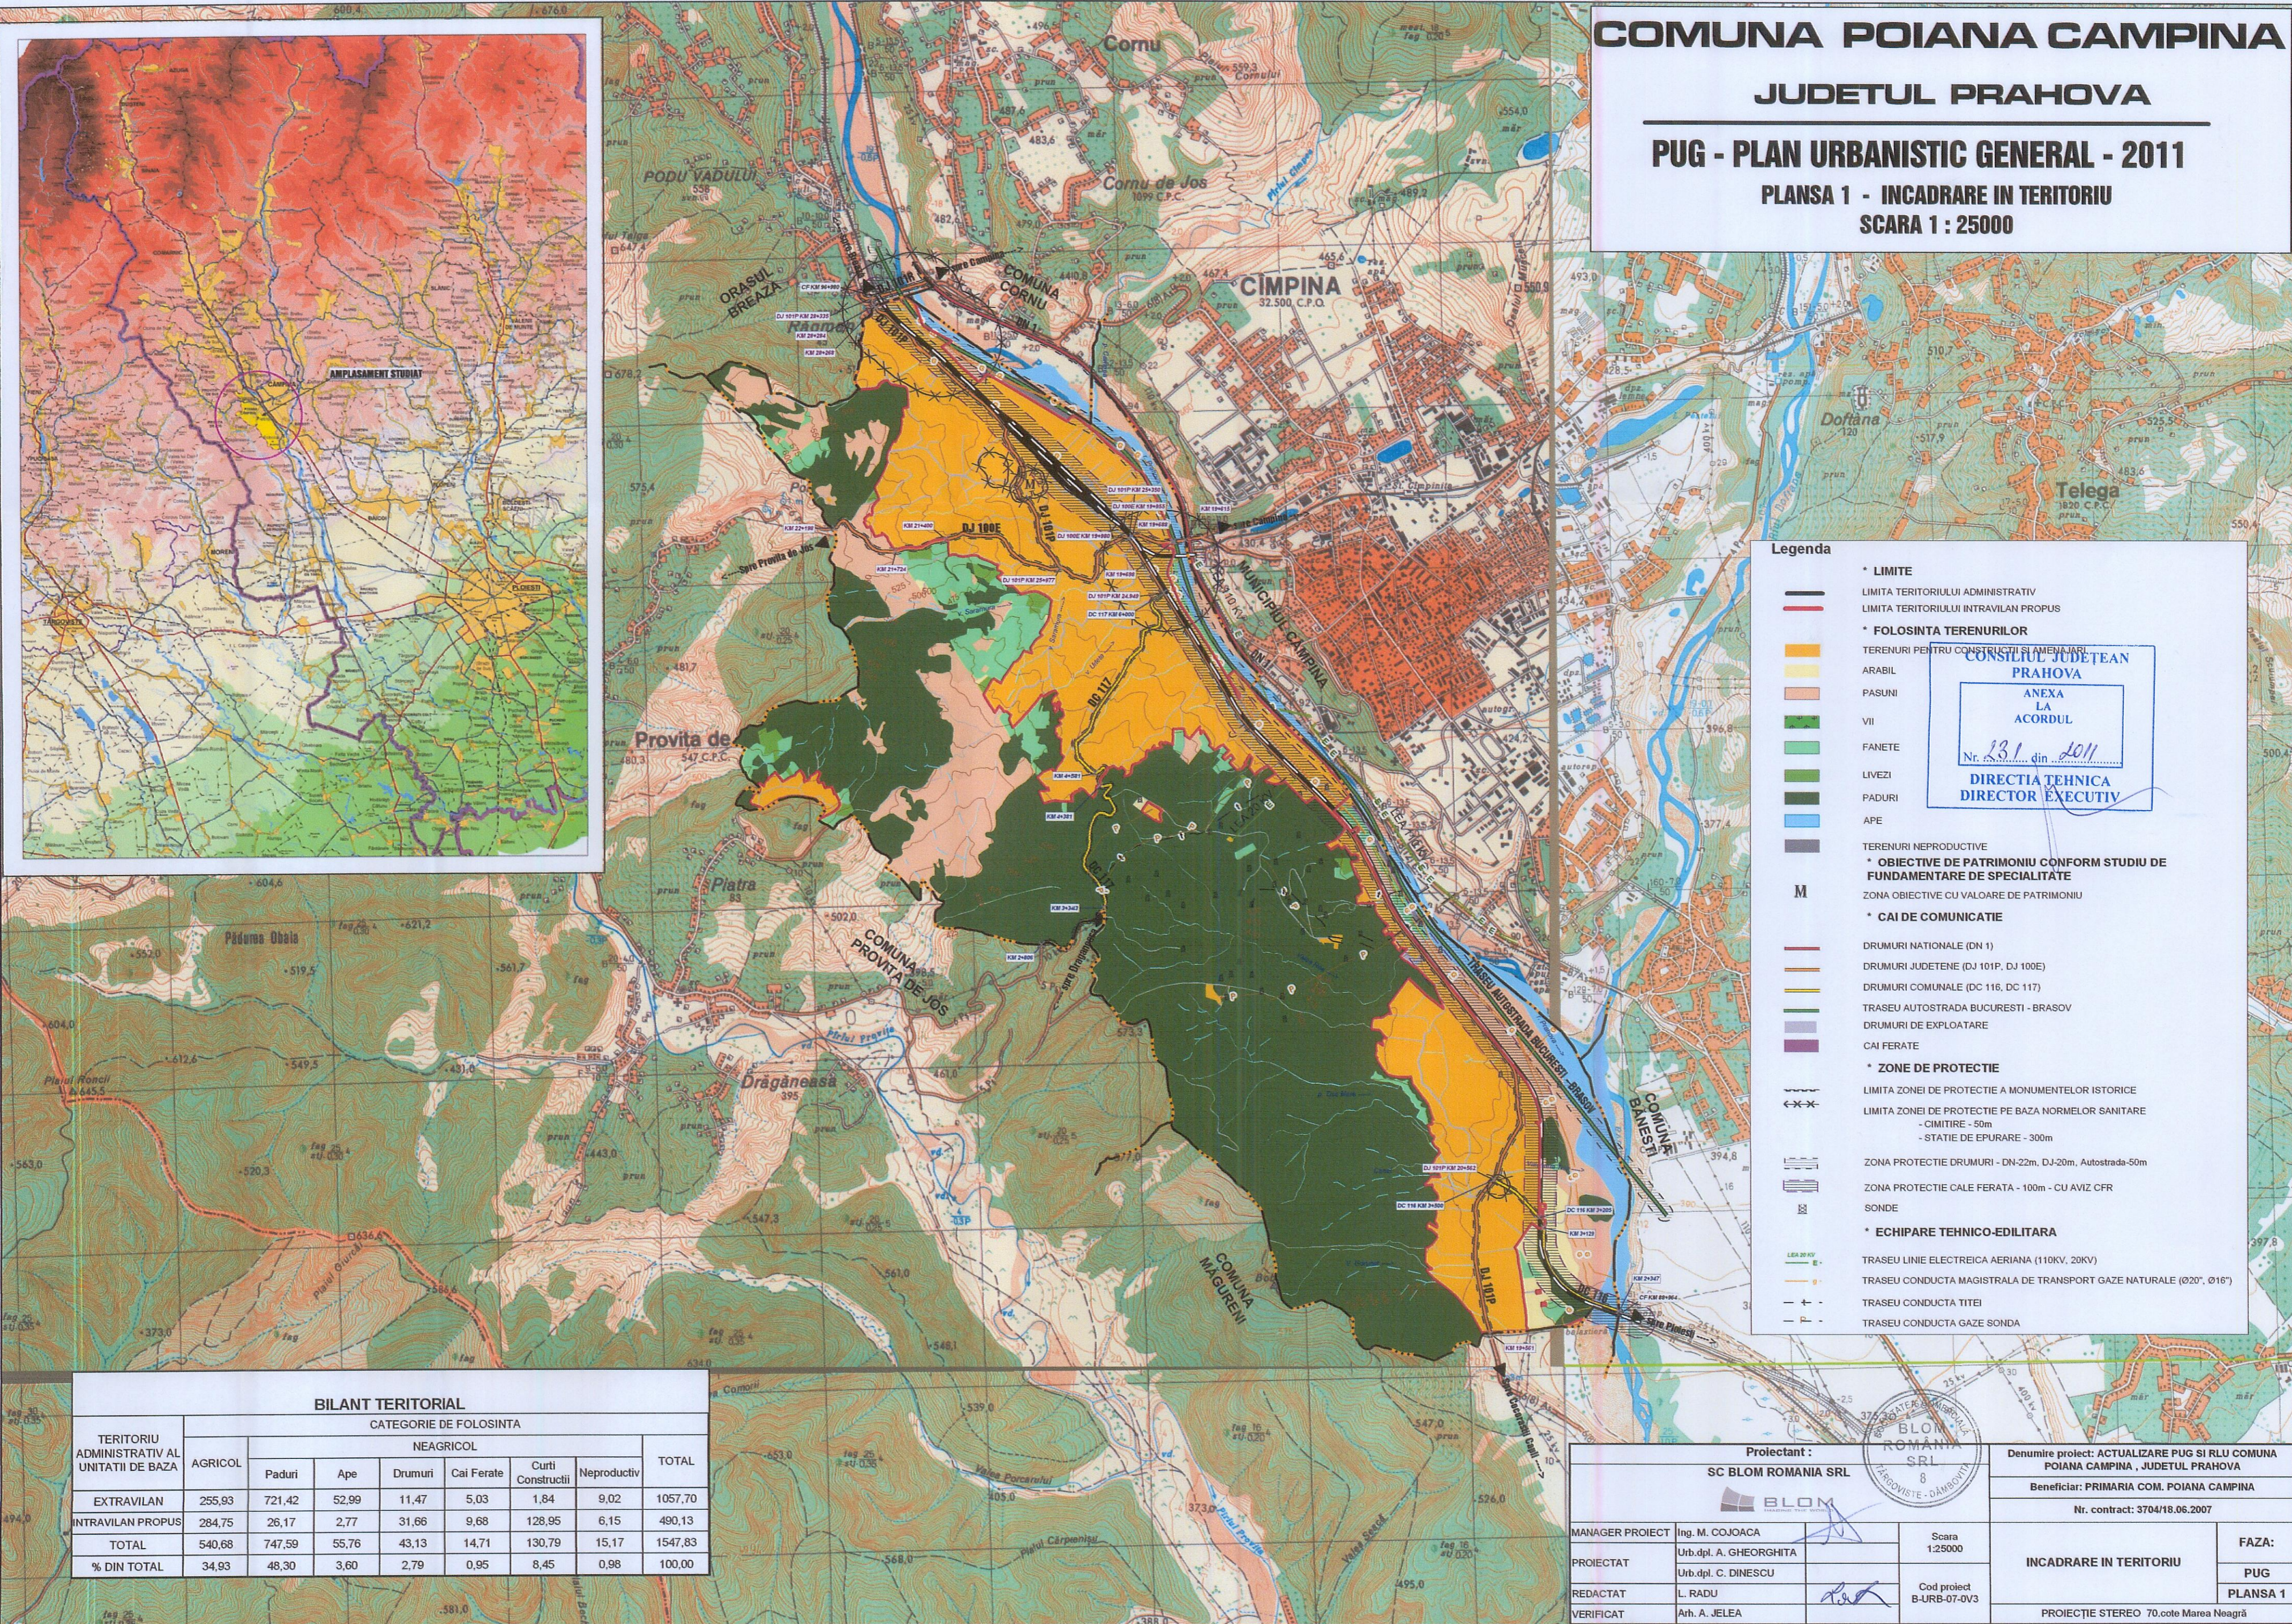

TERITORIU ADMINISTRATIV AL UNITATI DE BAZA	BILANT TERITORIAL								
	AGRICOL	CATEGORIE DE FOLOSINTA							TOTAL
		NEAGRICOL							
EXTRAVILAN	255,93	721,42	52,99	11,47	5,03	1,84	9,02	1057,70	
INTRAVILAN PROPUS	284,75	26,17	2,77	31,66	9,68	128,95	6,15	490,13	
TOTAL	540,68	747,59	55,76	43,13	14,71	130,79	15,17	1547,83	
% DIN TOTAL	34,93	48,30	3,60	2,79	0,95	8,45	0,98	100,00	

Proiectant : SC BLOM ROMANIA SRL

Denumire proiect: ACTUALIZARE PUG SI RLII COMUNA POIANA CAMPINA, JUDETUL PRAHOVA

Beneficiar: PRIMARIA COM. POIANA CAMPINA

Nr. contract: 3704/18.06.2007

MANAGER PROIECT	Ing. M. COJDOACA	Scara	1:25000
PROIECTAT	Urb.dpl. A. GHEORGHITA	Cod proiect	B-URB-07-0V3
REDACTAT	L. RADU		
VERIFICAT	Arh. A. JELEA	PROIECTIE STEREO 70.cote Marea Neagră	

FAZA: PUG PLANSĂ 1