



ANEXA NR. 1 LA  
H.C.L. nr. 1.

PLAN DE AMPLASAMENT SI DELIMITARE A IMOBILULUI  
INTRAVILAN

ANEXA NR 11

Scara 1:500

|                     |                        |  |  |
|---------------------|------------------------|--|--|
| Nr. cadastral       | Suprafata masurata     | Adresa imobilului  |  |
| 21128               | Teren in S = 632,00 mp | Com. Poiana Campina, sat Poiana Campina, Tarla 22, Parcela Cc 964, Jud Prahova |  |
| Cartea funciara nr. | UAT                    | POIANA CAMPINA   |  |

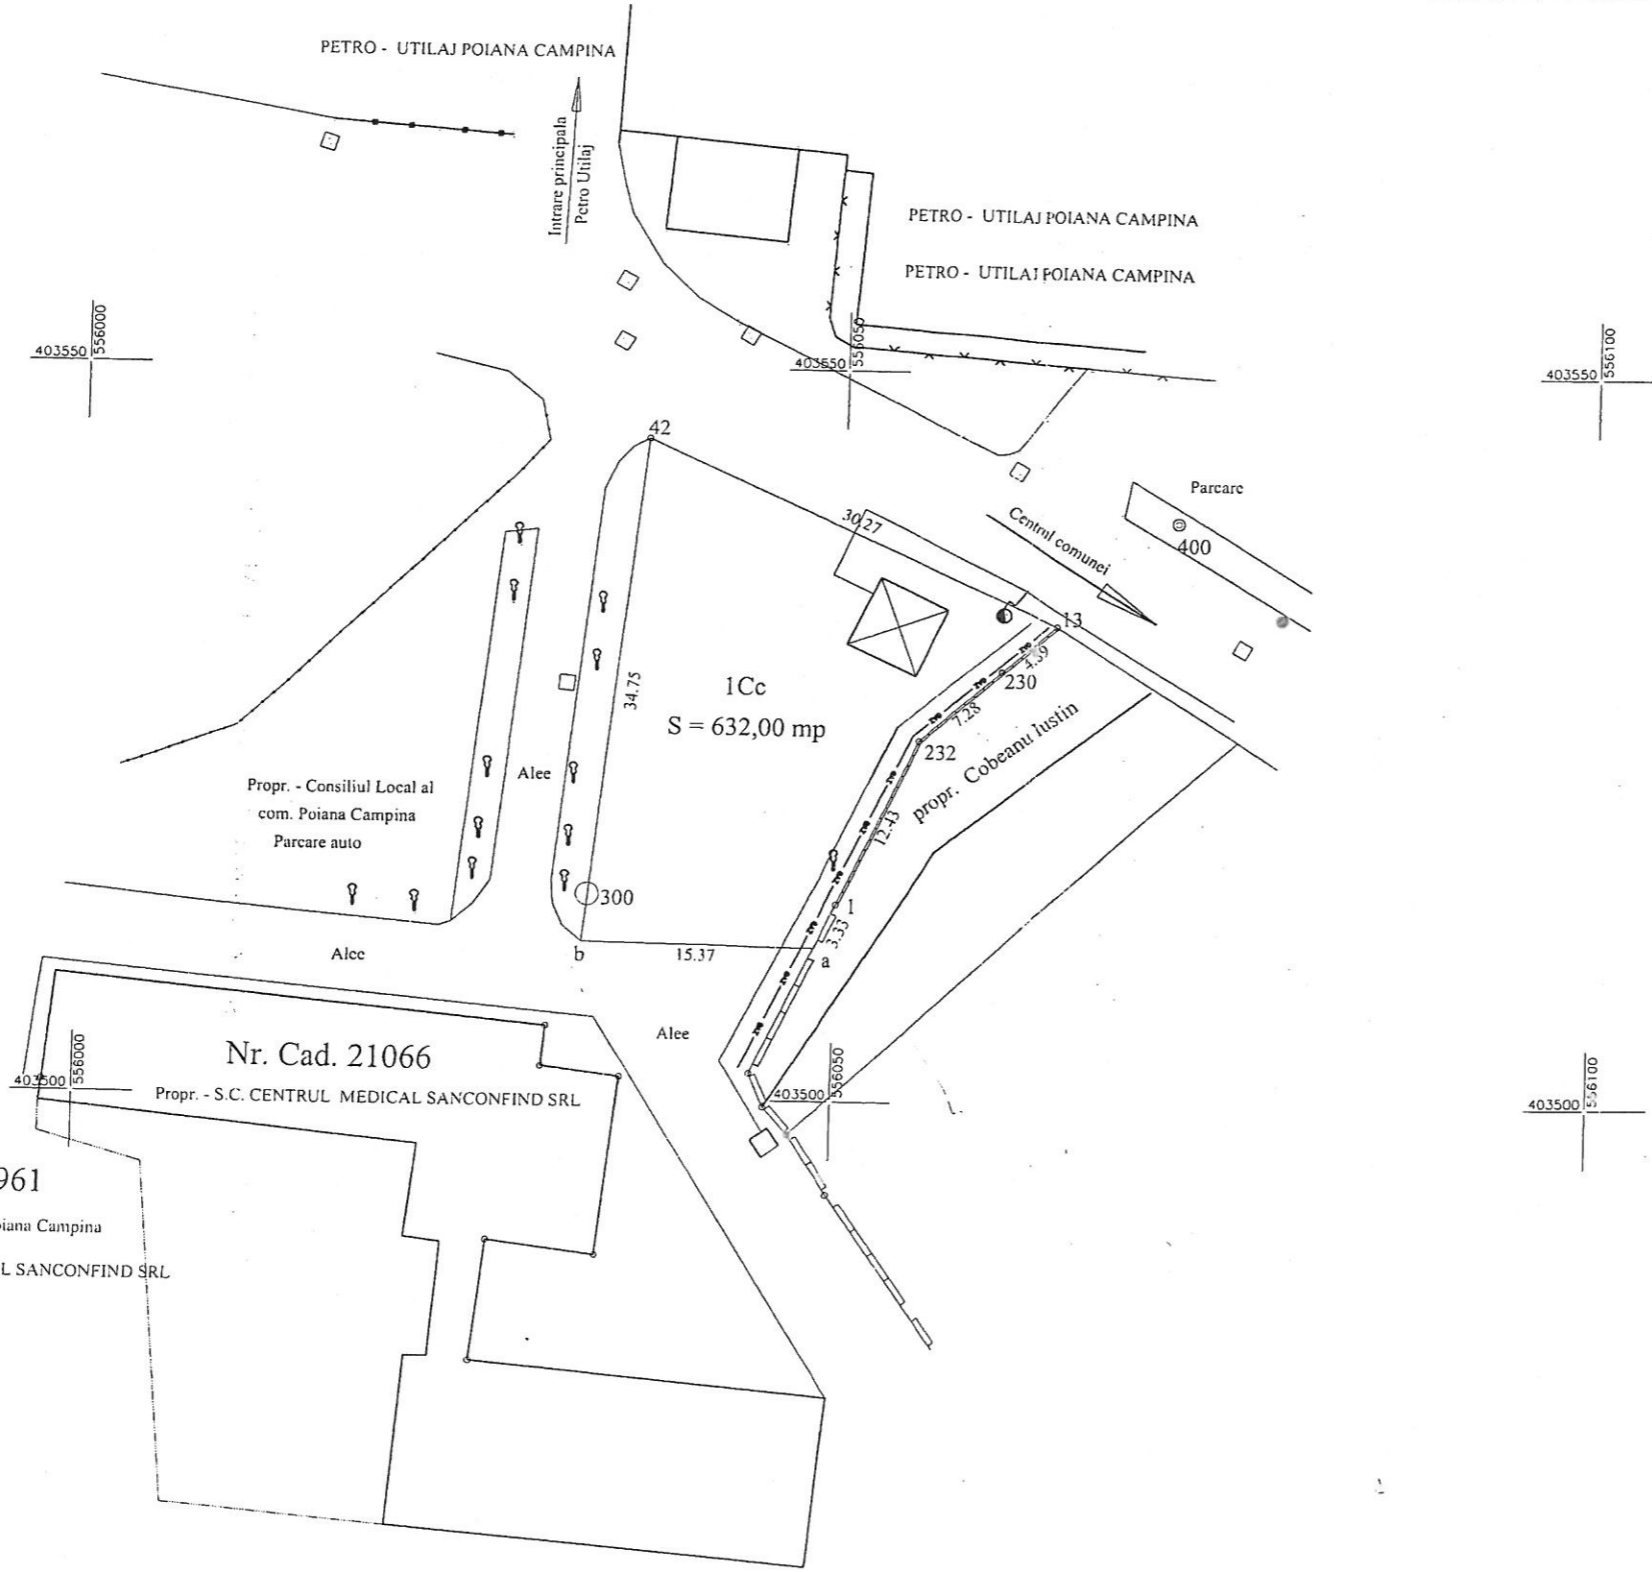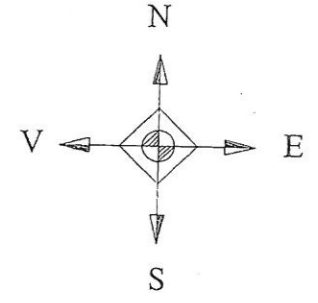

A. DATE REFERITOARE LA TEREN


| Nr. parcela | Categoria de folosinta | Suprafata (mp) | Valoare de impozitare (lei) | Mentiuni                   |
|-------------|------------------------|----------------|-----------------------------|----------------------------|
| 1           | Cc                     | 632,00 mp      | fara valoare de impozitare  | Destinatie imobil: Parcare |
| Total       |                        | 632,00 mp      |                             |                            |

B. DATE REFERITOARE LA CONSTRUCTII

| Cod constr. | Suprafata construita la sol (mp) | Valoare de impozitare (lei) | Mentiuni |
|-------------|----------------------------------|-----------------------------|----------|
|             |                                  |                             |          |

INVENTAR DE COORDONATE  
Sistem de proiectie stereografic 1970

|     | E (m)      | N (m)      |
|-----|------------|------------|
| 5   | 556064.548 | 403532.630 |
| 230 | 556060.799 | 403529.484 |
| 232 | 556055.326 | 403524.688 |
| 1   | 556050.079 | 403513.418 |
| a   | 556048.651 | 403510.410 |
| b   | 556033.289 | 403510.650 |
| 12  | 556037.010 | 403545.203 |

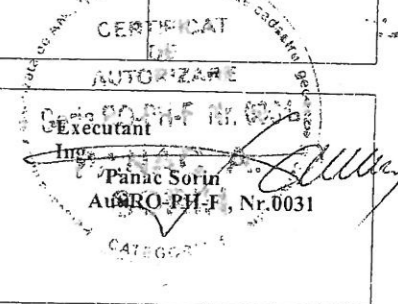

Suprafata totala masurata = 632,00 mp  
Suprafata din acte = 632,00 mp

Se confirma suprafata din masuratori si propunem introducerea imobilului in baza de date

Oficiul de Cadastru si Publicitate Imobiliara Prahova  
ING. PANAC SORIN  
IA CLAUDIA  
GR III



5049 / 02 APR 2018